


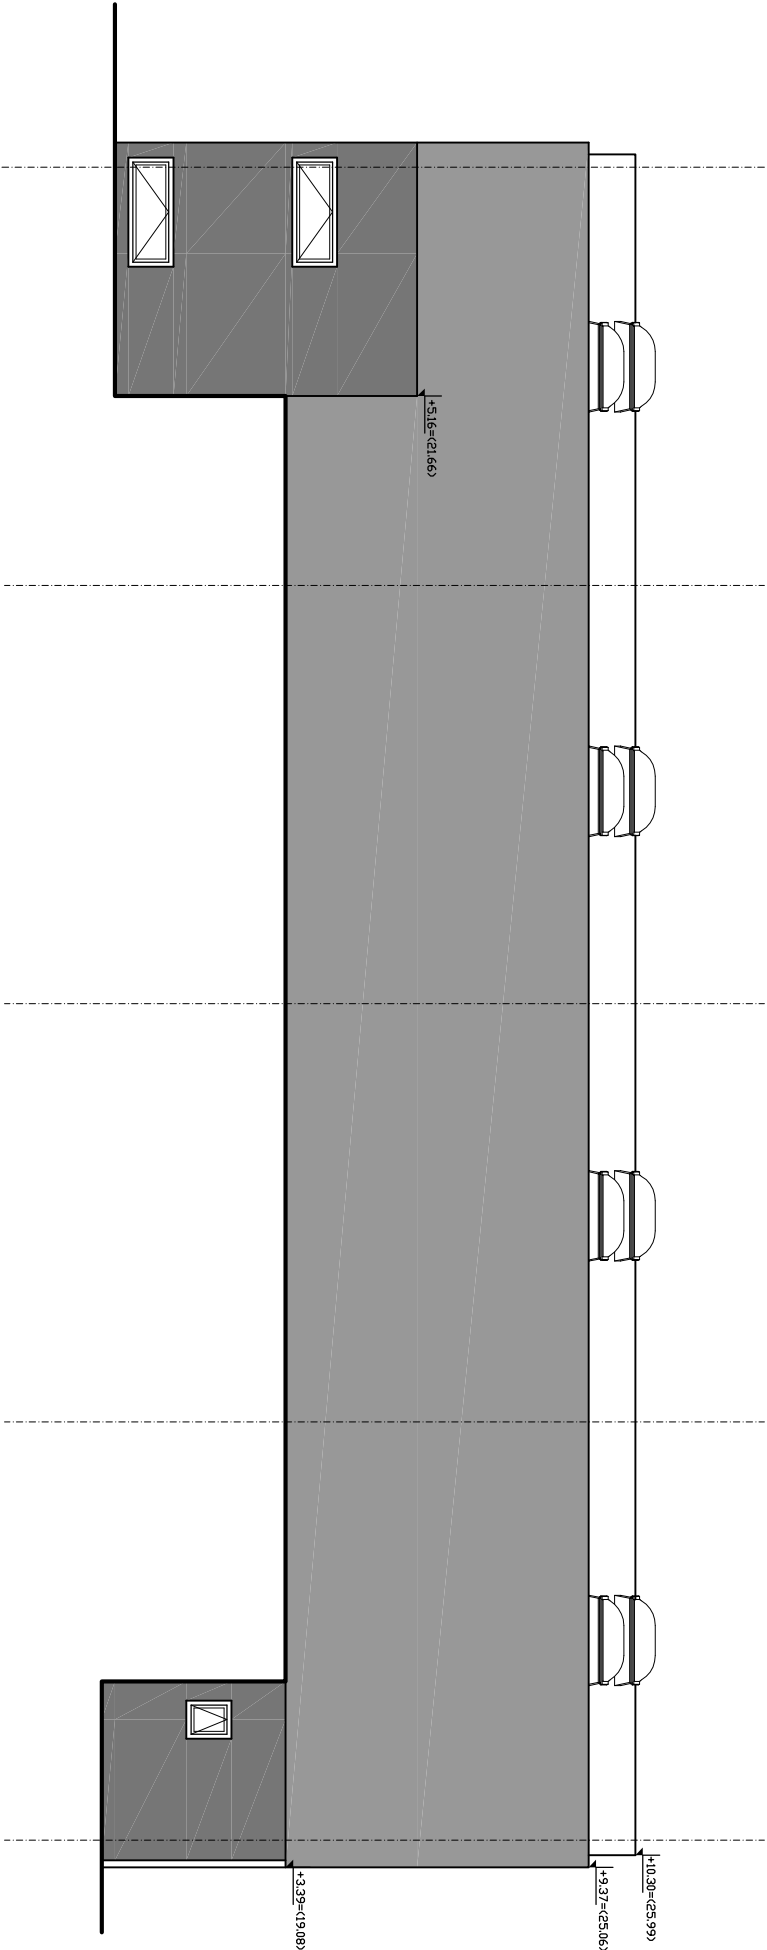

		Projekt		Investitor		Datum	
KUGLA		GRAD SUPETAR		IZVEDBENI PROJEKT		01/12/SUP	
d.o.o.		Vlačka 5		Projekt		01.2012	
KARLOVAČKA DB		Supetar		ŠKOLSKA SPORTSKA		1:100	
21000 Spilit		BRUNISLAV TRIFUNOVIC d.d.a.		Dvorana, č.zem. 821/1,2,3,4		9	
OIB 30981578623		Projektant		5.7.8.21.22 KO Supetar			
091 501 37 31		BRUNISLAV TRIFUNOVIC d.d.a.					
021 387 065							
Kugla@hrt.hr		BRUNISLAV TRIFUNOVIC d.d.a.					