


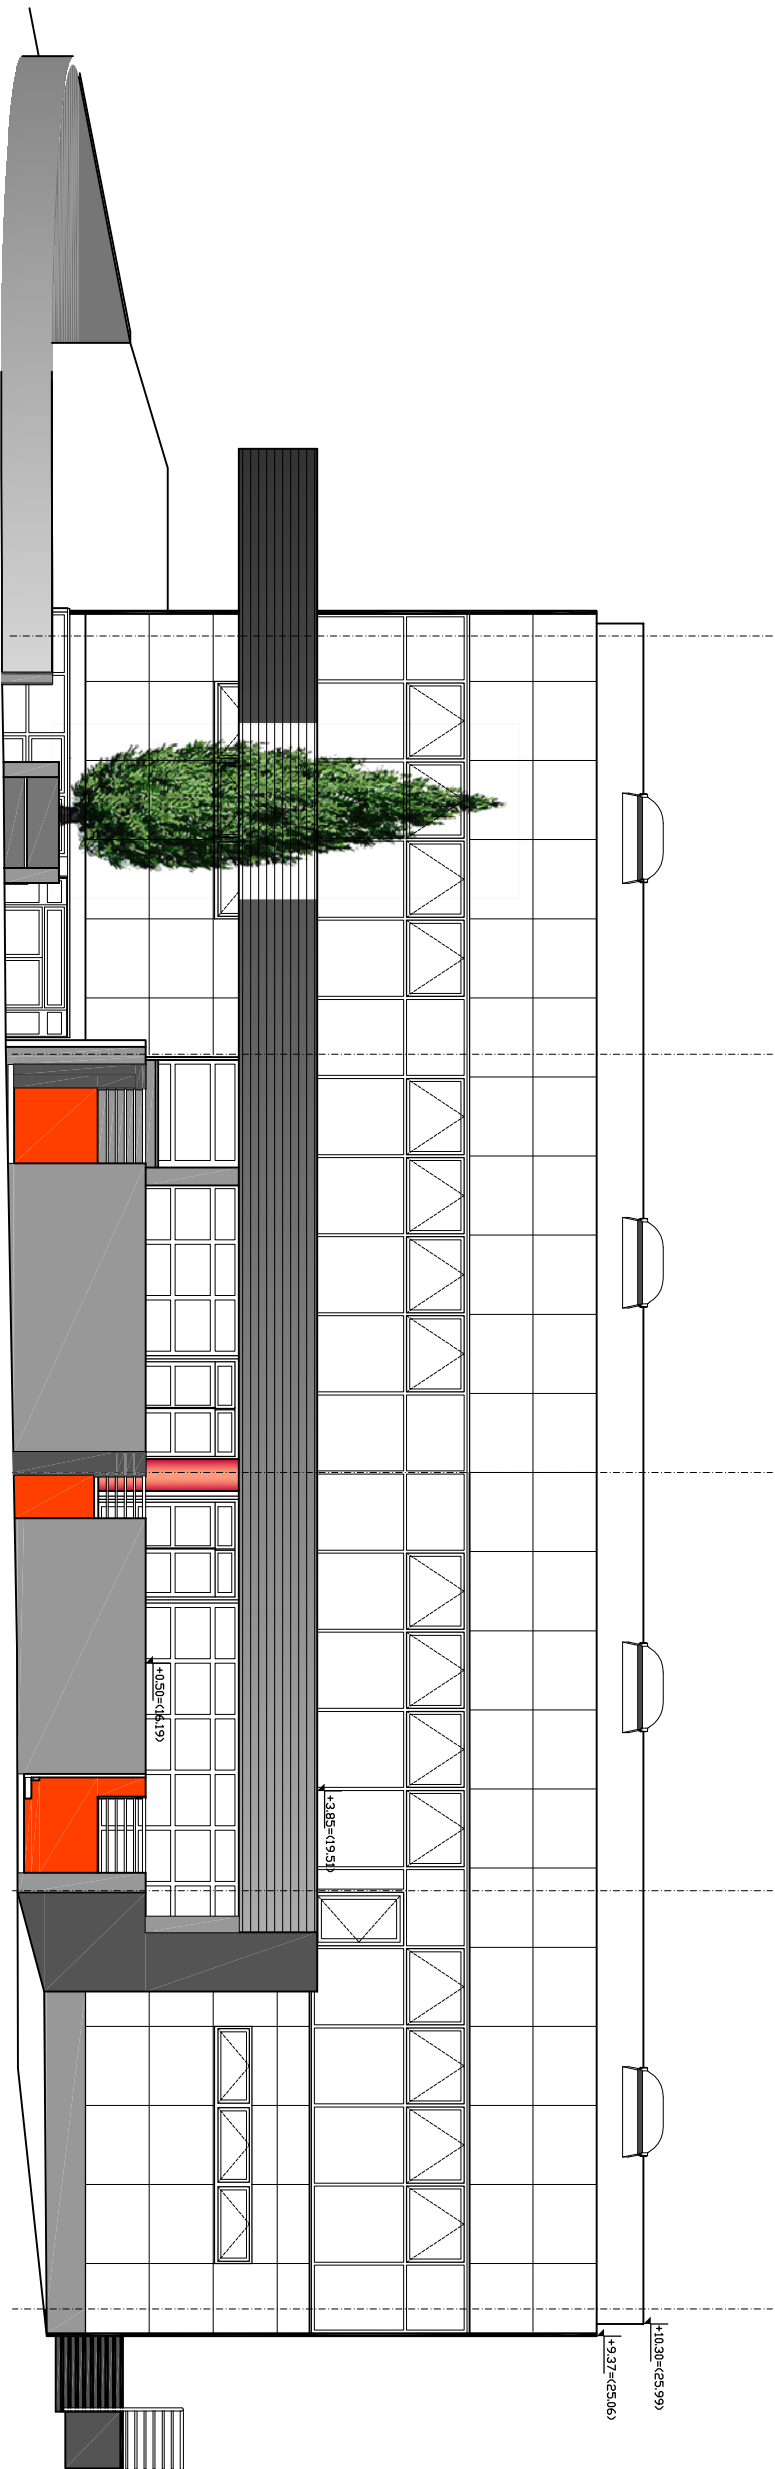

|                                                                                     |  |                             |  |                  |  |
|-------------------------------------------------------------------------------------|--|-----------------------------|--|------------------|--|
|  |  | Projekt                     |  | Izvedeni Projekt |  |
| KUGLA                                                                               |  | GRAD SUPETAR                |  | IZVEDENI PROJEKT |  |
| D.O.O.                                                                              |  | Vlačka 5                    |  | Projekt          |  |
| KARLOVAČKA DB                                                                       |  | Supetar                     |  | ARHITEKTONSKI    |  |
| 21000 Spilje                                                                        |  | ŠKOLSKA SPORTSKA            |  | SJEVERNO         |  |
| 018 30981578623                                                                     |  | Dvorana, č.zem. 821/1,2,3,4 |  | PROČELJE         |  |
| 091 501 37 31                                                                       |  | 5.7.8.21.22                 |  | 01/12/SUP        |  |
| 021 387 065                                                                         |  | K.O. Supetar                |  | 01.2012          |  |
| KUGLA d.o.o. - IČ-50001111                                                          |  | BRANKA AV. TRINJOVIĆ D.D.A. |  | 1:100            |  |
| KUGLA d.o.o. - IČ-50001111                                                          |  | BRANKA AV. TRINJOVIĆ D.D.A. |  | 1:100            |  |