


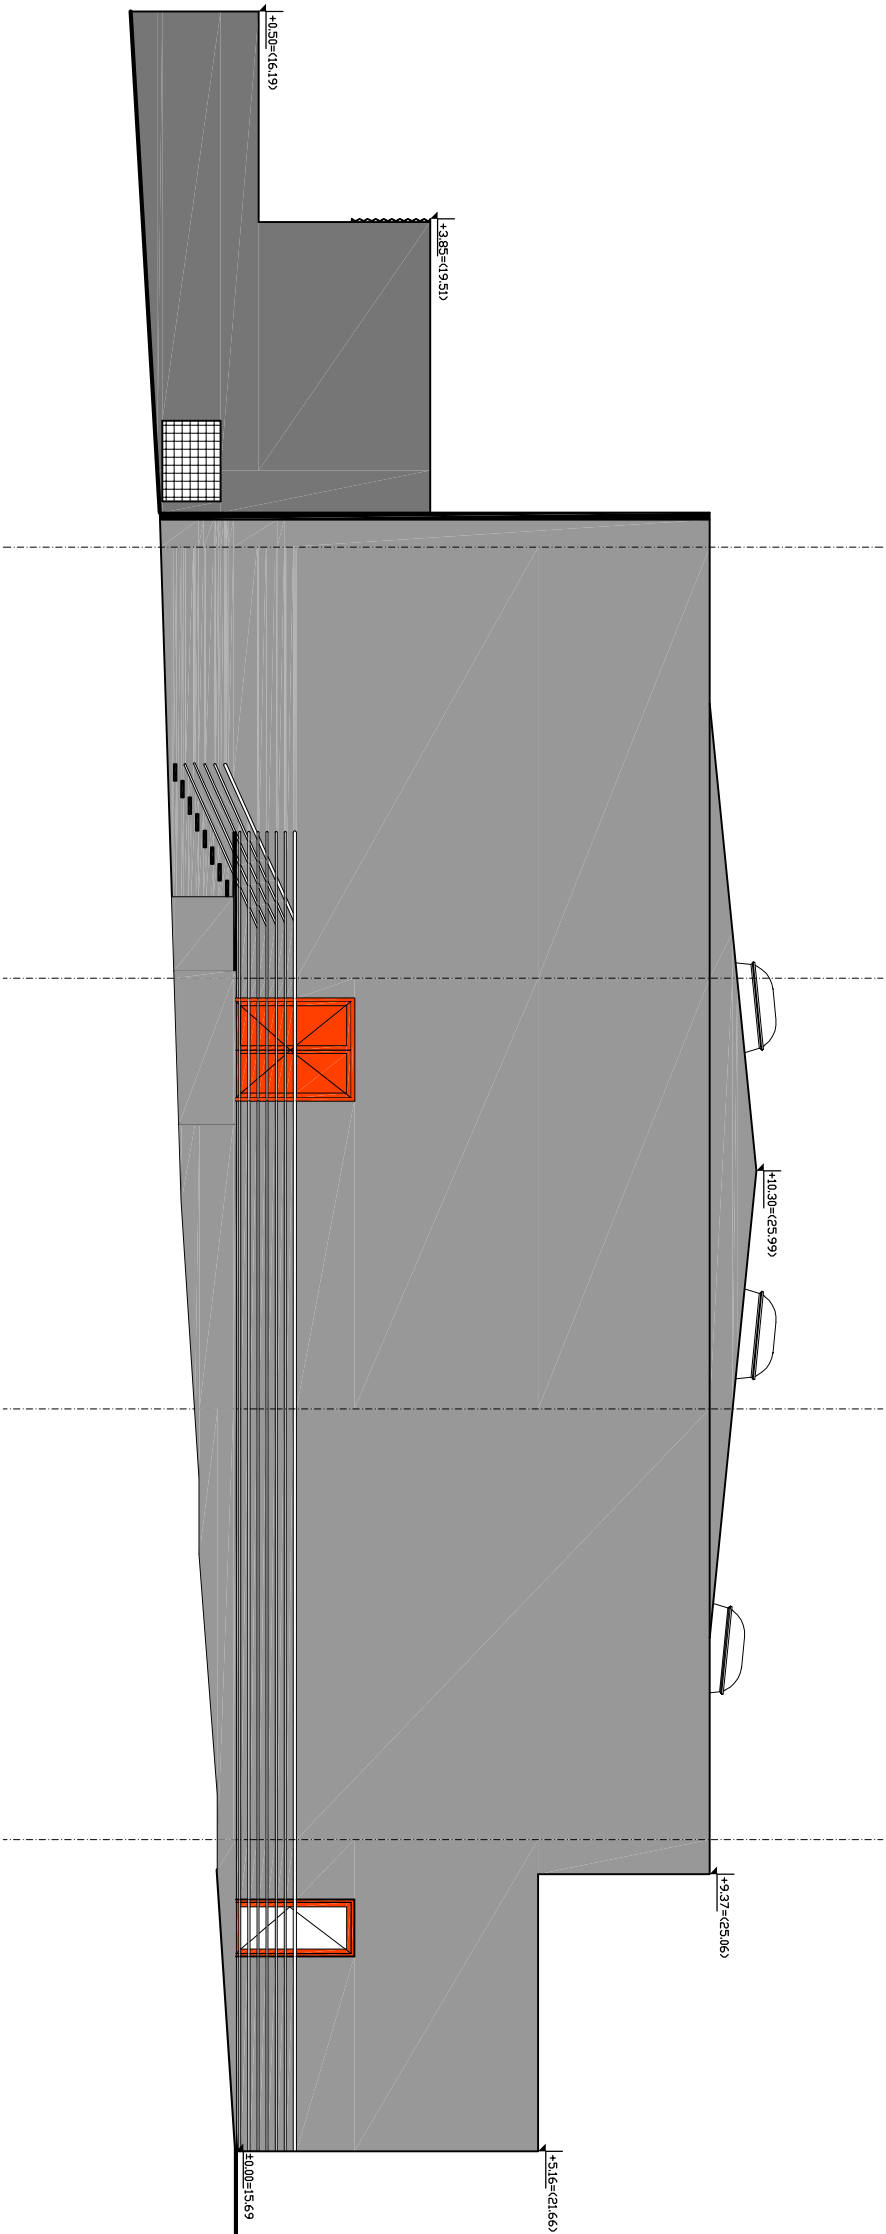

		Projekt		Investitor	
KUGLA		GRAD SUPETAR		IZVEDBENI PROJEKT	
d.o.o.		Vlačka 5		Projekt	
KARSTOLJANIĆA DB		Supetar		ARHITEKTONSKI	
21000 Split		ŠKOLSKA SPORTSKA		ZAPADNO	
018 30981578623		Dvorana, č.zem. 821/1,2,3,4		PROCELJE	
091 501 37 31		5.7.8.21.22 KO Supetar		1:200	
021 387 065		Projektant		01/12/SUP	
KUGLA d.o.o. - IČ-5001192		BRANKO AVTRINOVIC d.o.o.		01.2012	
		BRANKO AVTRINOVIC d.o.o.		1:100	
				10	